


**NOTES:**  
 THIS DRAWING IS COPYRIGHT.  
 DO NOT SCALE FROM THIS DRAWING.  
 WORK TO FIGURES DIMENSIONS ONLY.  
 CHECK ALL DIMENSIONS ON SITE.  
 ANY DISCREPANCIES TO BE NOTIFIED TO  
 THE ARCHITECT.


**NOTES:**  
 DRAWINGS HAVE BEEN PRODUCED FOR  
 PLANNING AND BUILDING REGULATIONS  
 PURPOSES ONLY. THE CONSTRUCTION  
 (DESIGN AND MANAGEMENT) REGULATIONS  
 2015 (CDM) IS THE RESPONSIBILITY OF THE  
 CLIENT/ CONTRACTOR UNLESS OTHERWISE  
 AGREED IN WRITING.

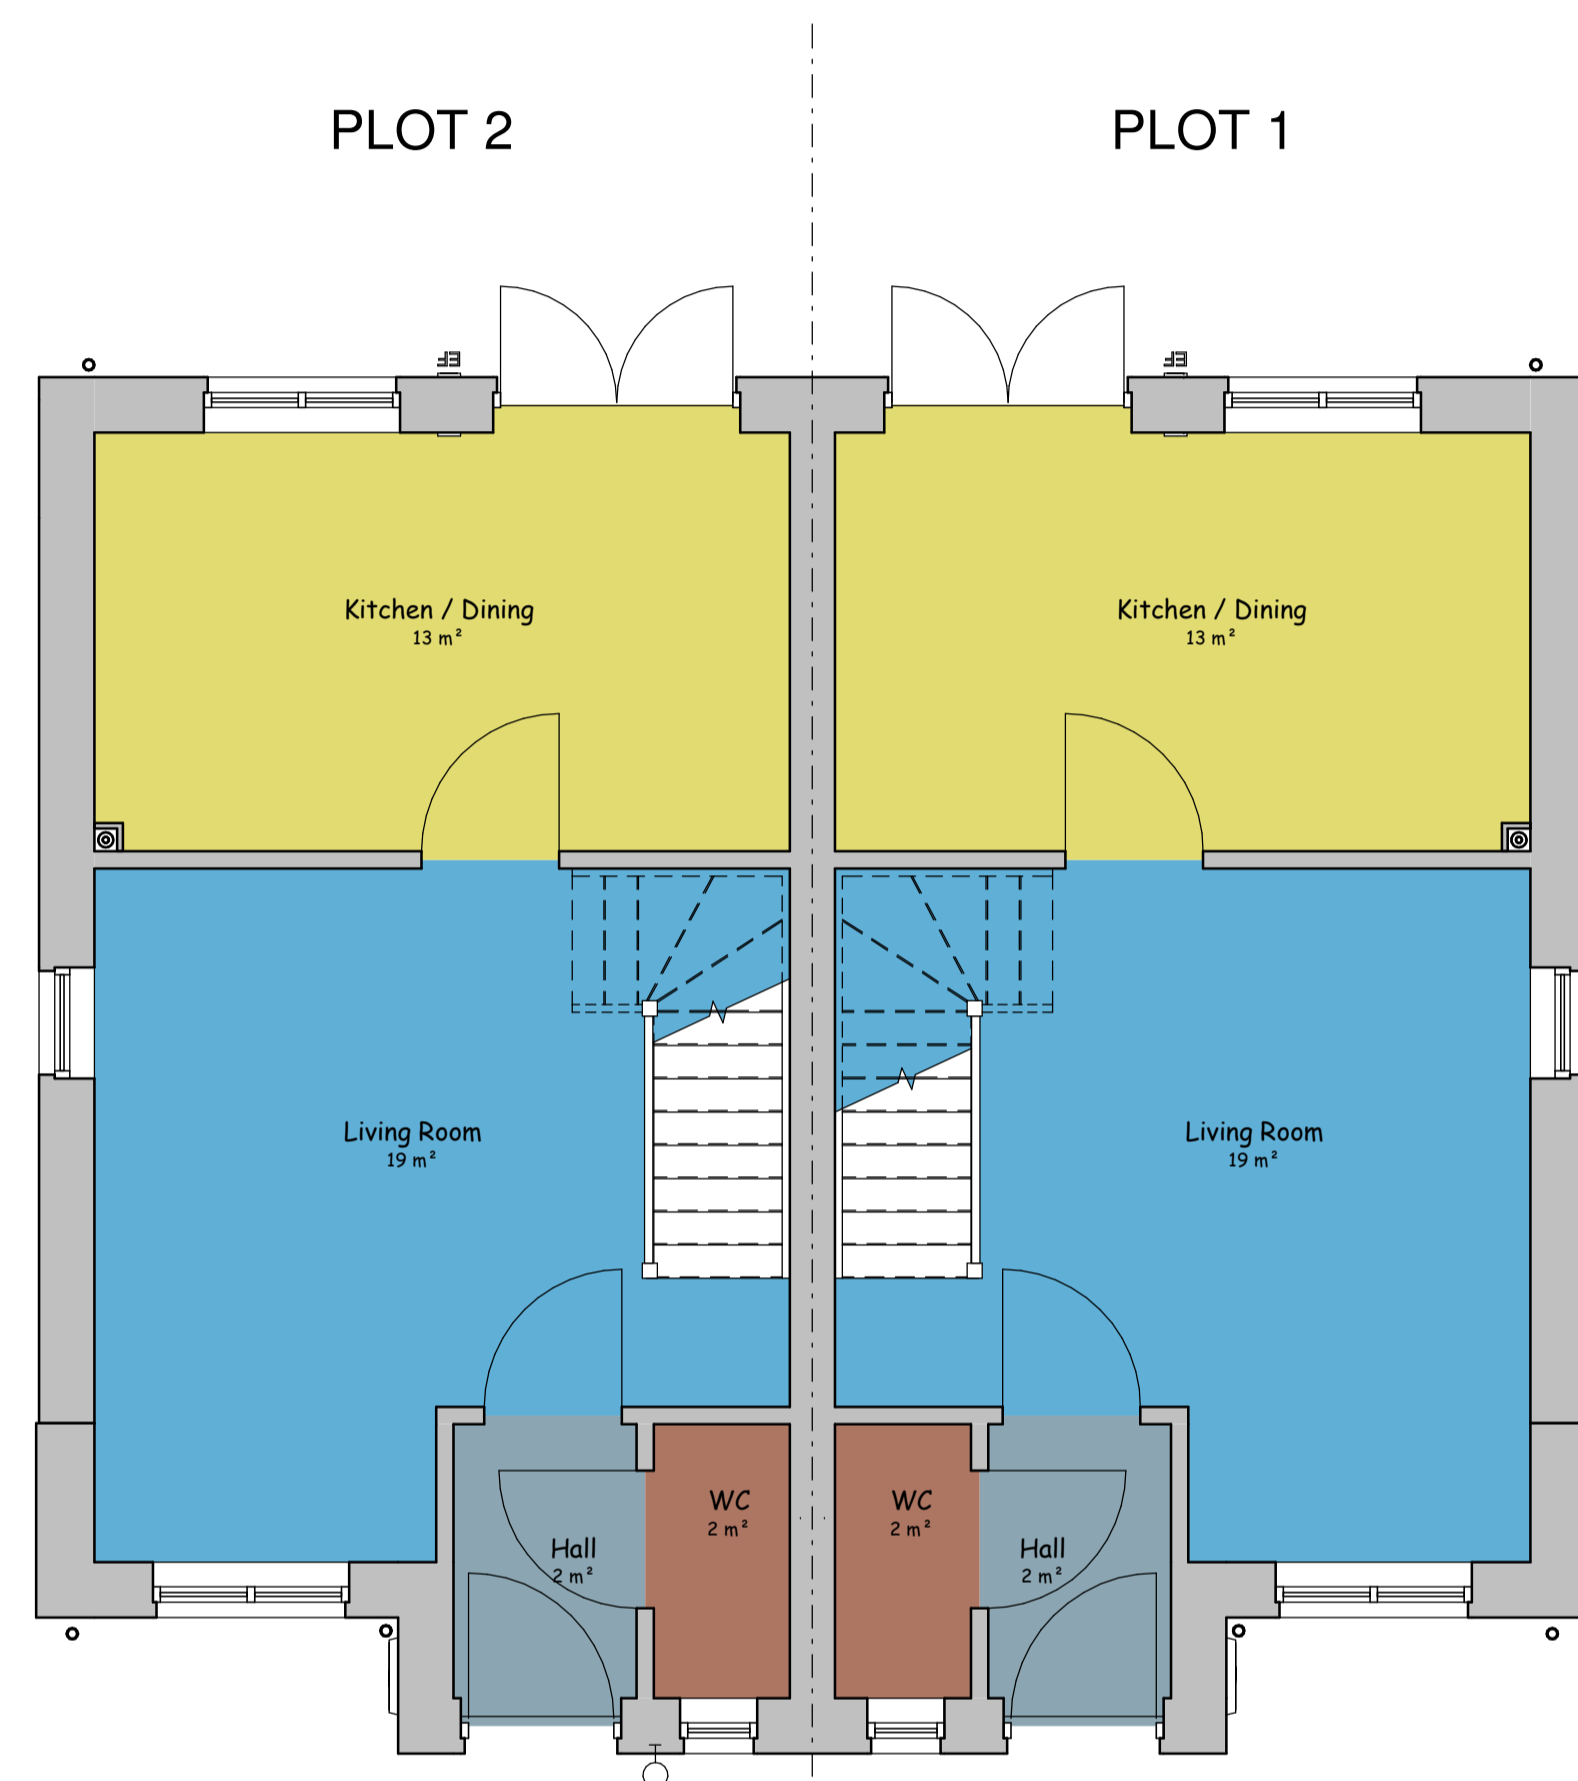

**Accomodation Schedule**

- Hall
- Kitchen / Dining
- Living Room
- WC

**Proposed Ground Floor - Accommodation Schedules**  
 1 : 50

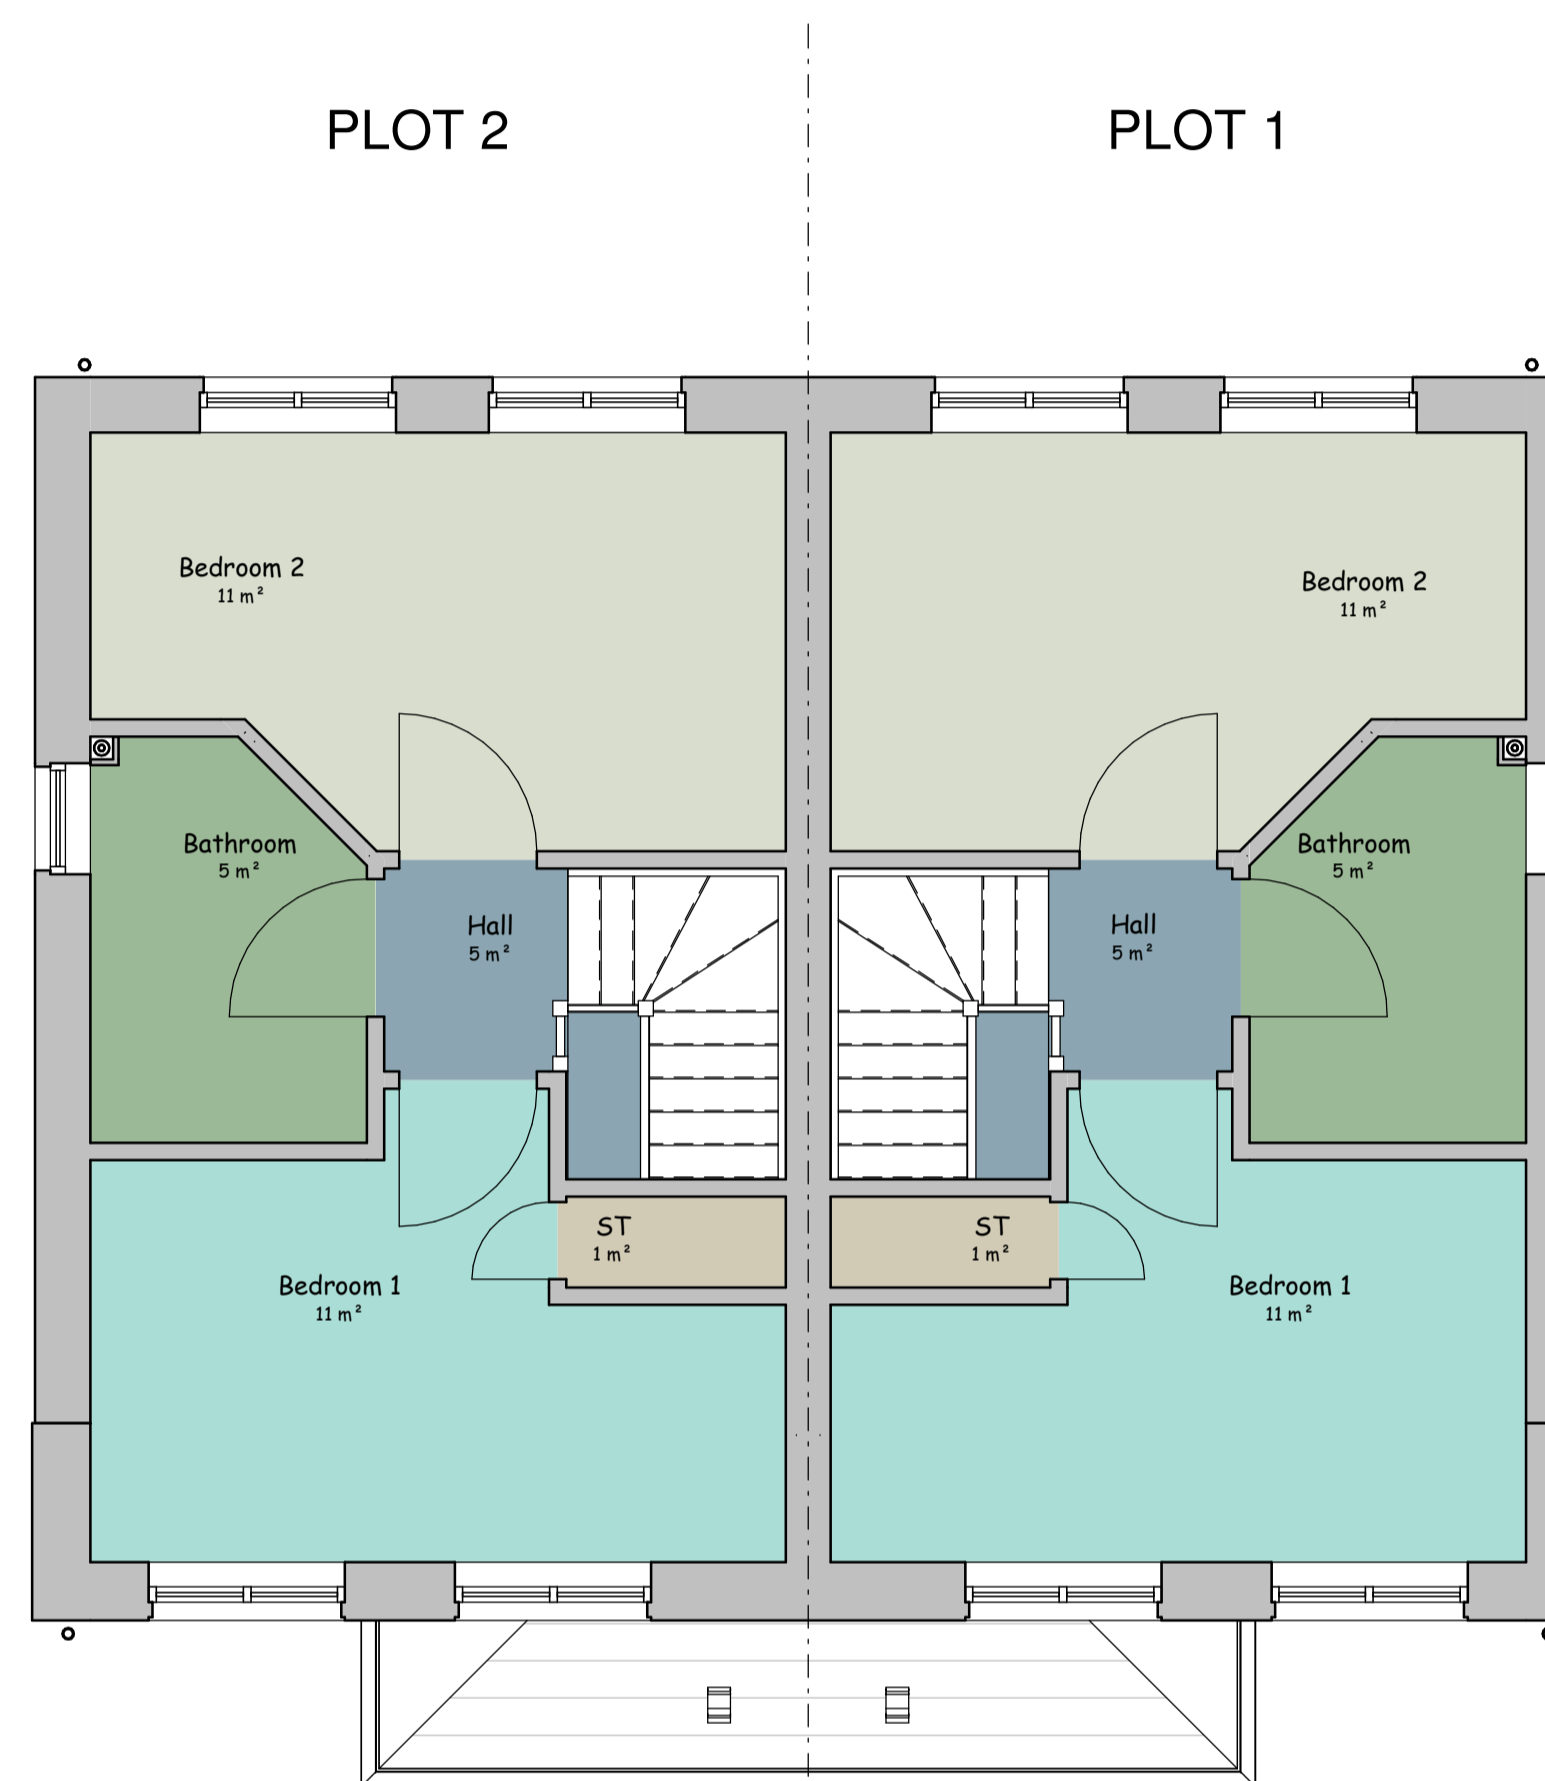

**Accomodation Schedule**

- Bathroom
- Bedroom 1
- Bedroom 2
- Hall
- ST

**Proposed First Floor - Accommodation Schedules**  
 1 : 50

Room Schedule		
Room Name	Area	Level
Hall	2 m <sup>2</sup>	Ground Floor
Kitchen / Dining	13 m <sup>2</sup>	Ground Floor
Living Room	19 m <sup>2</sup>	Ground Floor
WC	2 m <sup>2</sup>	Ground Floor
Bathroom	5 m <sup>2</sup>	First Floor
Bedroom 1	11 m <sup>2</sup>	First Floor
Bedroom 2	11 m <sup>2</sup>	First Floor
Hall	5 m <sup>2</sup>	First Floor
ST	1 m <sup>2</sup>	First Floor
68 m <sup>2</sup>		

ISSUE NO	ISSUE DATE	NOTES	ISSUE BY
P02	22/07/21	Amended to Client Comments	MB



**RICHARD ANDREWS ARCHITECTS**  
 sustainable:modern:creative

THE STABLES, THE ESTATES OFFICE,  
 25-26 GOLD TOPS,  
 NEWPORT, NP19 8DT  
 PHONE: 01633 744144  
 EMAIL: ADMIN@RA-ARCHITECTS.CO.UK

RICHARD ANDREWS ARCHITECTS LTD.  
 REGISTERED IN ENGLAND & WALES NO 8274171  
 REGISTERED OFFICE: COMPANIES HOUSE, DRWYN WAY, CARDIFF, CF14 3UZ  
 WWW.RA-ARCHITECTS.CO.UK

**CLIENT NAME** Darlow Lloyd Construction

**PROJECT ADDRESS** Nant Yr Ffyrlling Housing Development  
 Maesteg

**JOB TITLE** Nant Yr Ffyrlling

**DRG TITLE** Proposed Accomodation Schedule

**DRG NO** R645-01-083001-A1

SCALE 1 : 50 DATE 07/12/21 DRAWN MB CHK RA

**DRAFT**